



JUŽNO PROČELJE

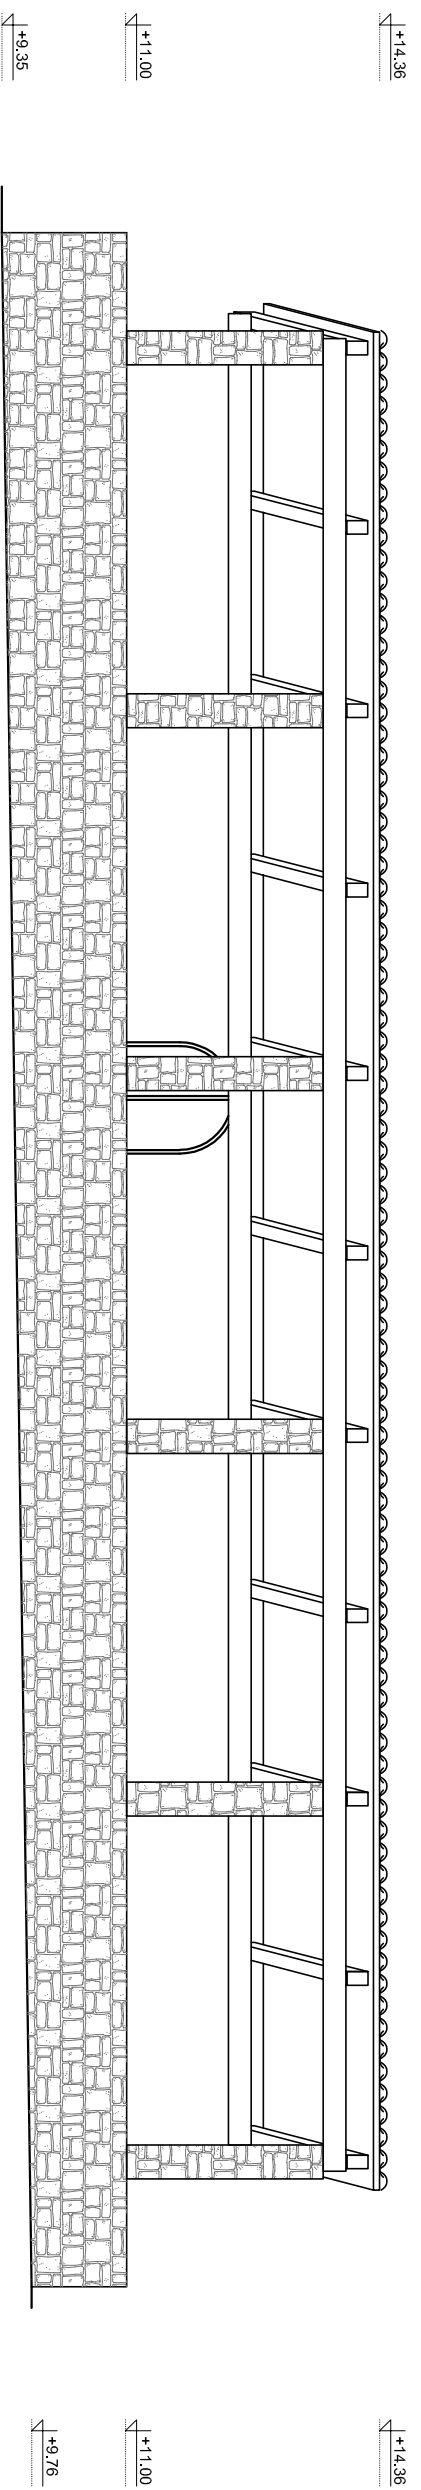

ISTOČNO PROČELJE

		ARCHING STUDIO d.o.o., ŠIMIČEVA 56, 21000 SPLIT PROJEKTIRANJE & URBANIZAM		ZGRADA: TRŽNICA - GROHOTE k.č.z. 5520 k.o. Grohote		
INVESTITOR:	Općina Šolta Podkuća 8, 21430 Grohote OIB: 38681571773	FAZA:	GLAVNI PROJEKT			
GL.PROJEKTANT:	Srdan Šegvić, d.i.a.	SADRŽAJ:	PROČELJA			
PROJEKTANT:	Srdan Šegvić, d.i.a.	-novopojekvano stanje		MJERILO:	1:100	
SURADNIK:	Sara Lovrenović-Maušić/maglingarch.	MEJERILLO:	T.D. 18/16 ID	DATAUM:	studeni, 2018.	
					ZOP 104/16 ID	7.