



ZAPADNO PROČELJE

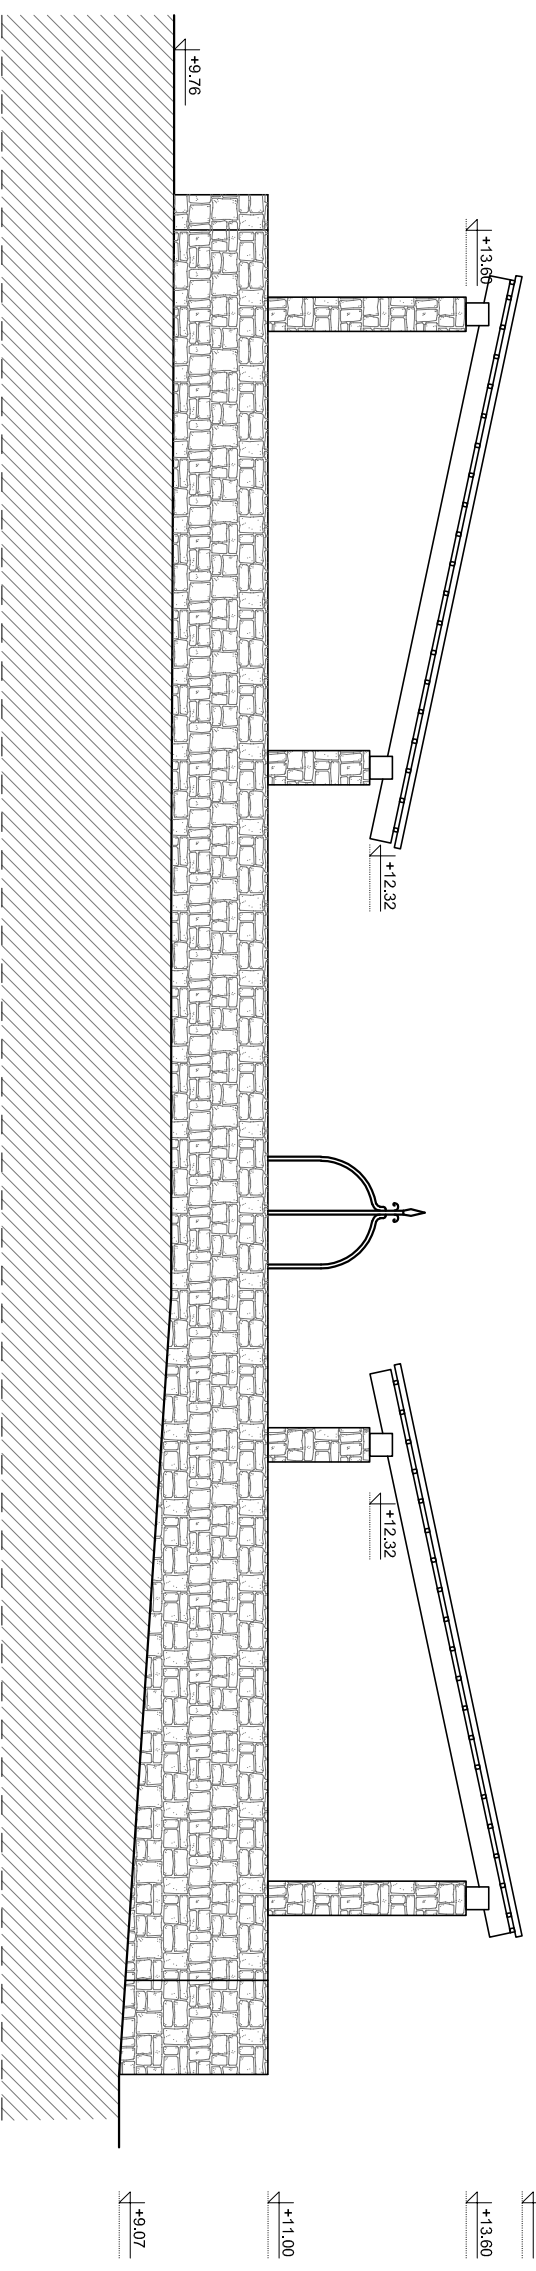

SJEVERNO PROČELJE

		ARCHING STUDIO d.o.o., ŠIMICEVA 56, 21000 SPLIT PROJEKTIRANJE & URBANIZAM		ZGRADA: TRŽNICA - GROHOTE k.č.z. 5520 k.o. Grohote	
INVESTITOR:	Općina Šolta Podkuća 8, 21430 Grohote OIB: 38681571773	FAZA:	GLAVNI PROJEKT		
GL.PROJEKTANT:	Srdan Šegvić, d.i.a.	SADRŽAJ:	PROČELJA -projektano stanje		
PROJEKTANT:	Srdan Šegvić, d.i.a.	MJERILO:	1:100	T.D. 18/16 ID	8.
SURADNIK:	Sara Lovronović-Maušić/magj/arch.	DATUM:	studeni, 2018.	ZOP 104/16 ID	