



PRESJEK 1-1

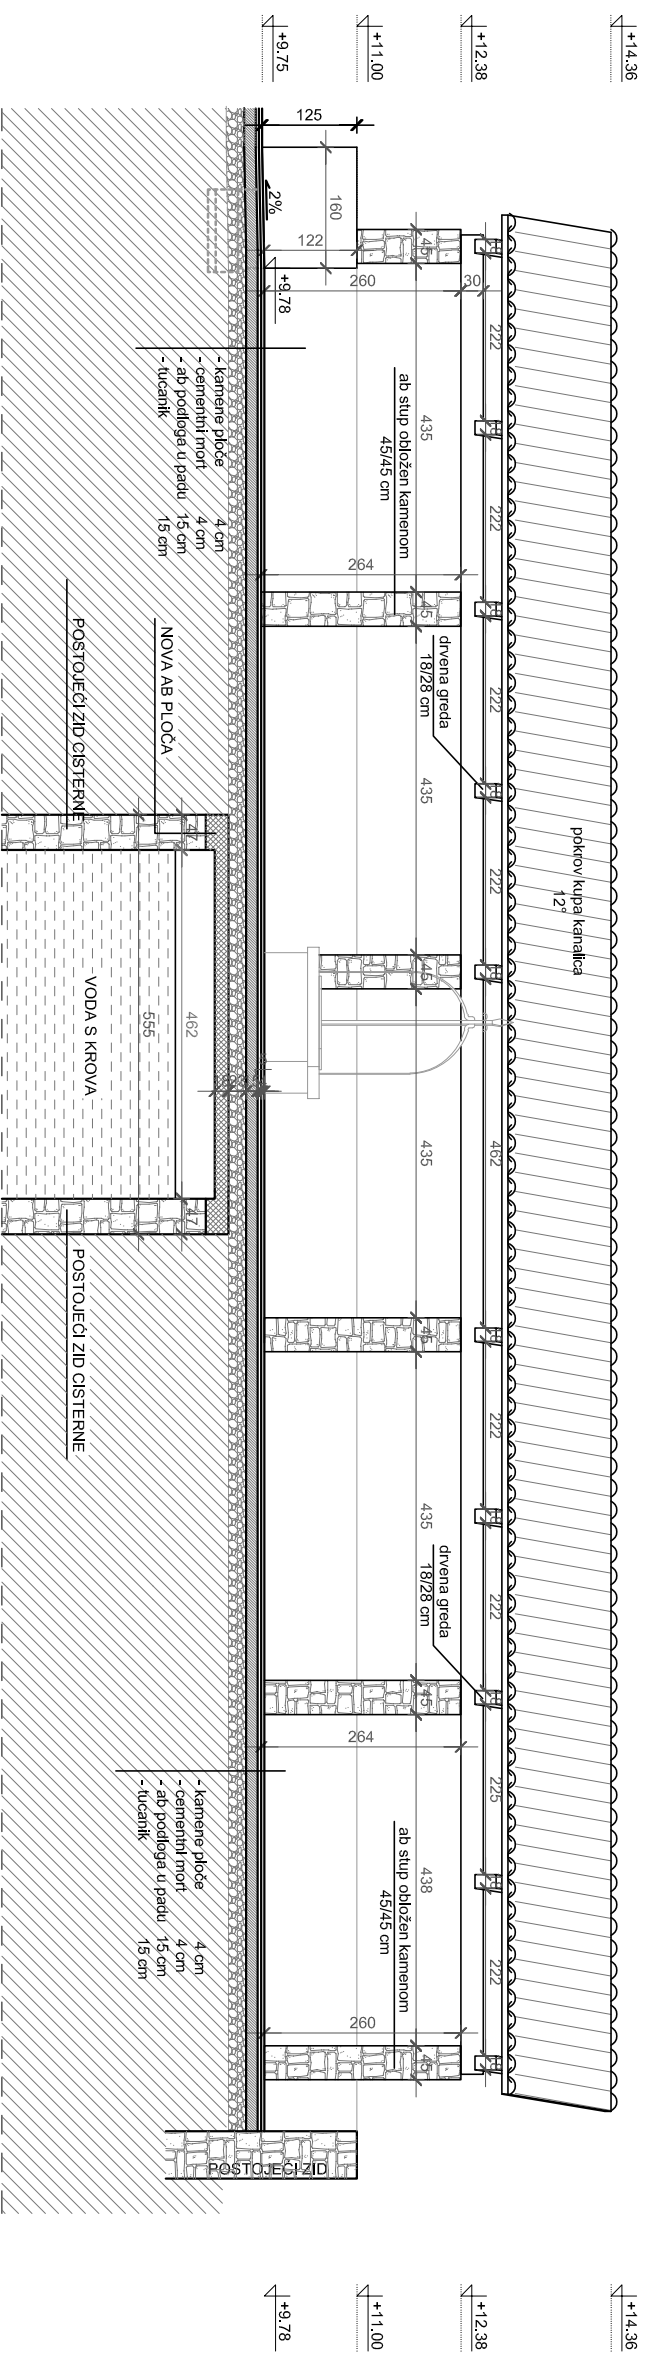

PRESJEK 2-2

		ARCHING STUDIO d.o.o. ŠIMIČEVA 56, 21000 SPLIT PROJEKTIRANJE & URBANIZAM		ZGRADA: TRŽNICA - GROHOTE k.č.z. 5520 k.o. Grohote	
INVESTITOR: Općina Šolta Područja 8, 21430 Grohote OIB: 38681571773		GL.PROJEKTANTI: Srdan Šegvić, d.i.a.		FAZA: GLAVNI PROJEKT SADRŽAJ: PRESJECI -novoproyektirano stanje	
PROJEKTANT: Srdan Šegvić, d.i.a.		MJERILO: 1:100		T.D. 18/16 ID	
SURADNIK: Sara Lovromović-Mauslić, mag.ing.arch.		DATUM: studeni, 2018.		ZOP 104/16 ID	
				6.	