




P1
0+000.00

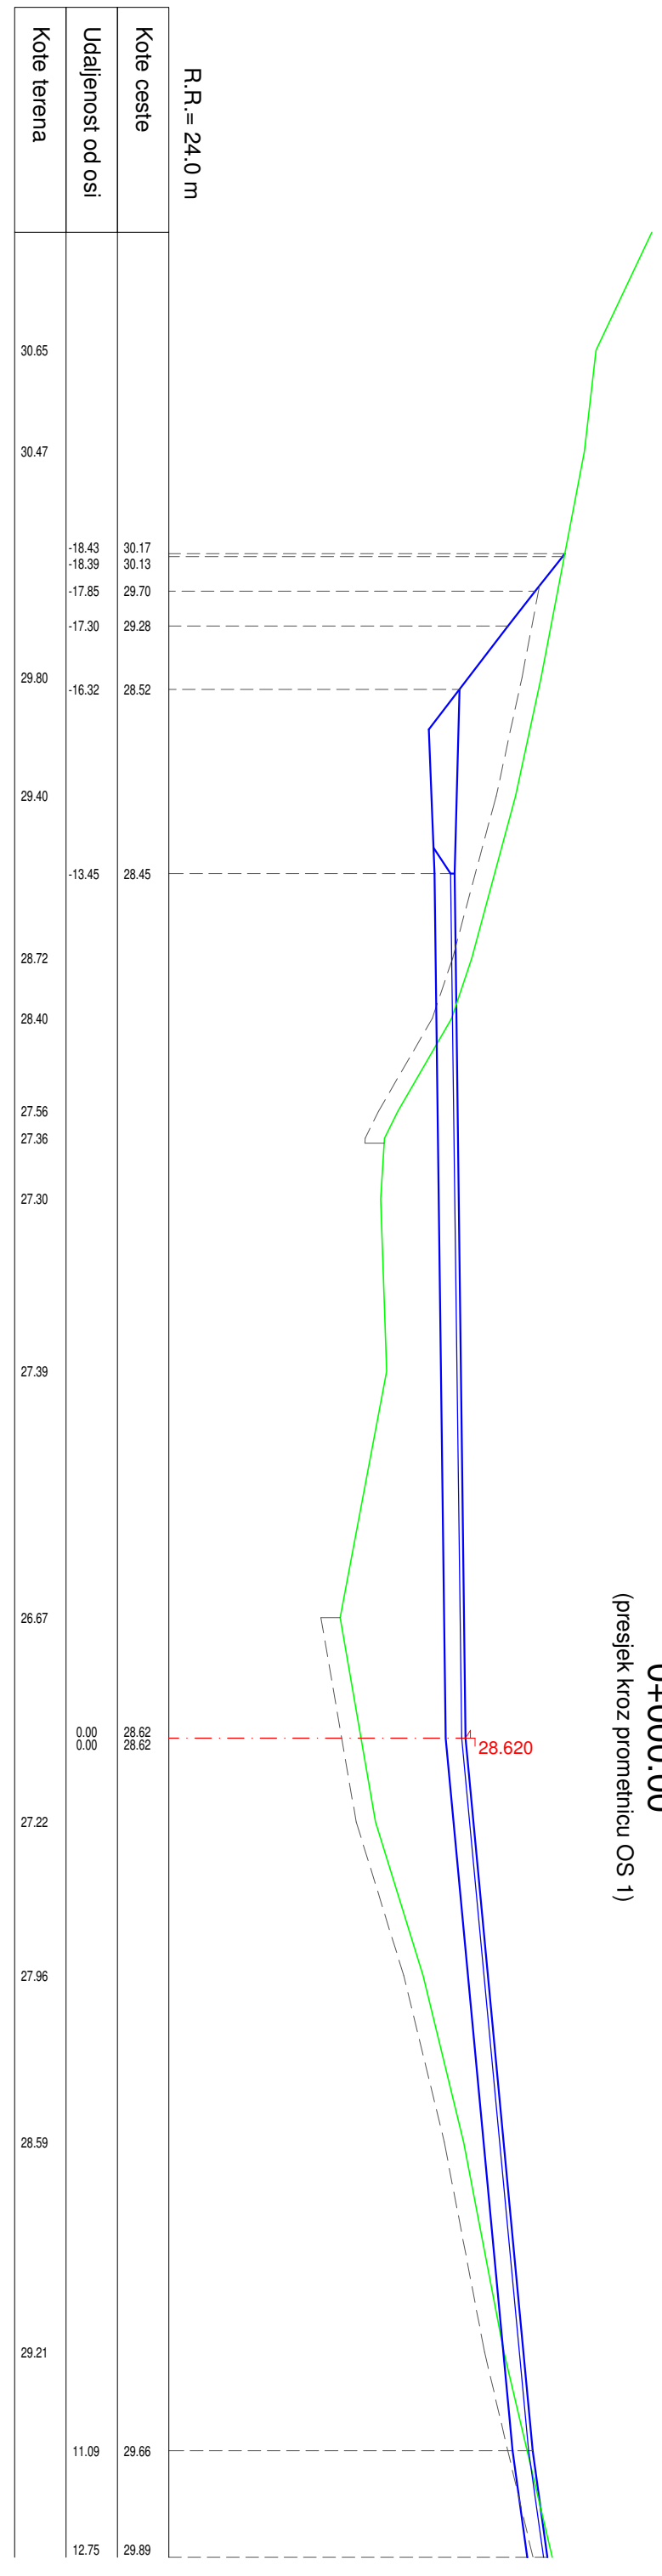


P2
0+020.00

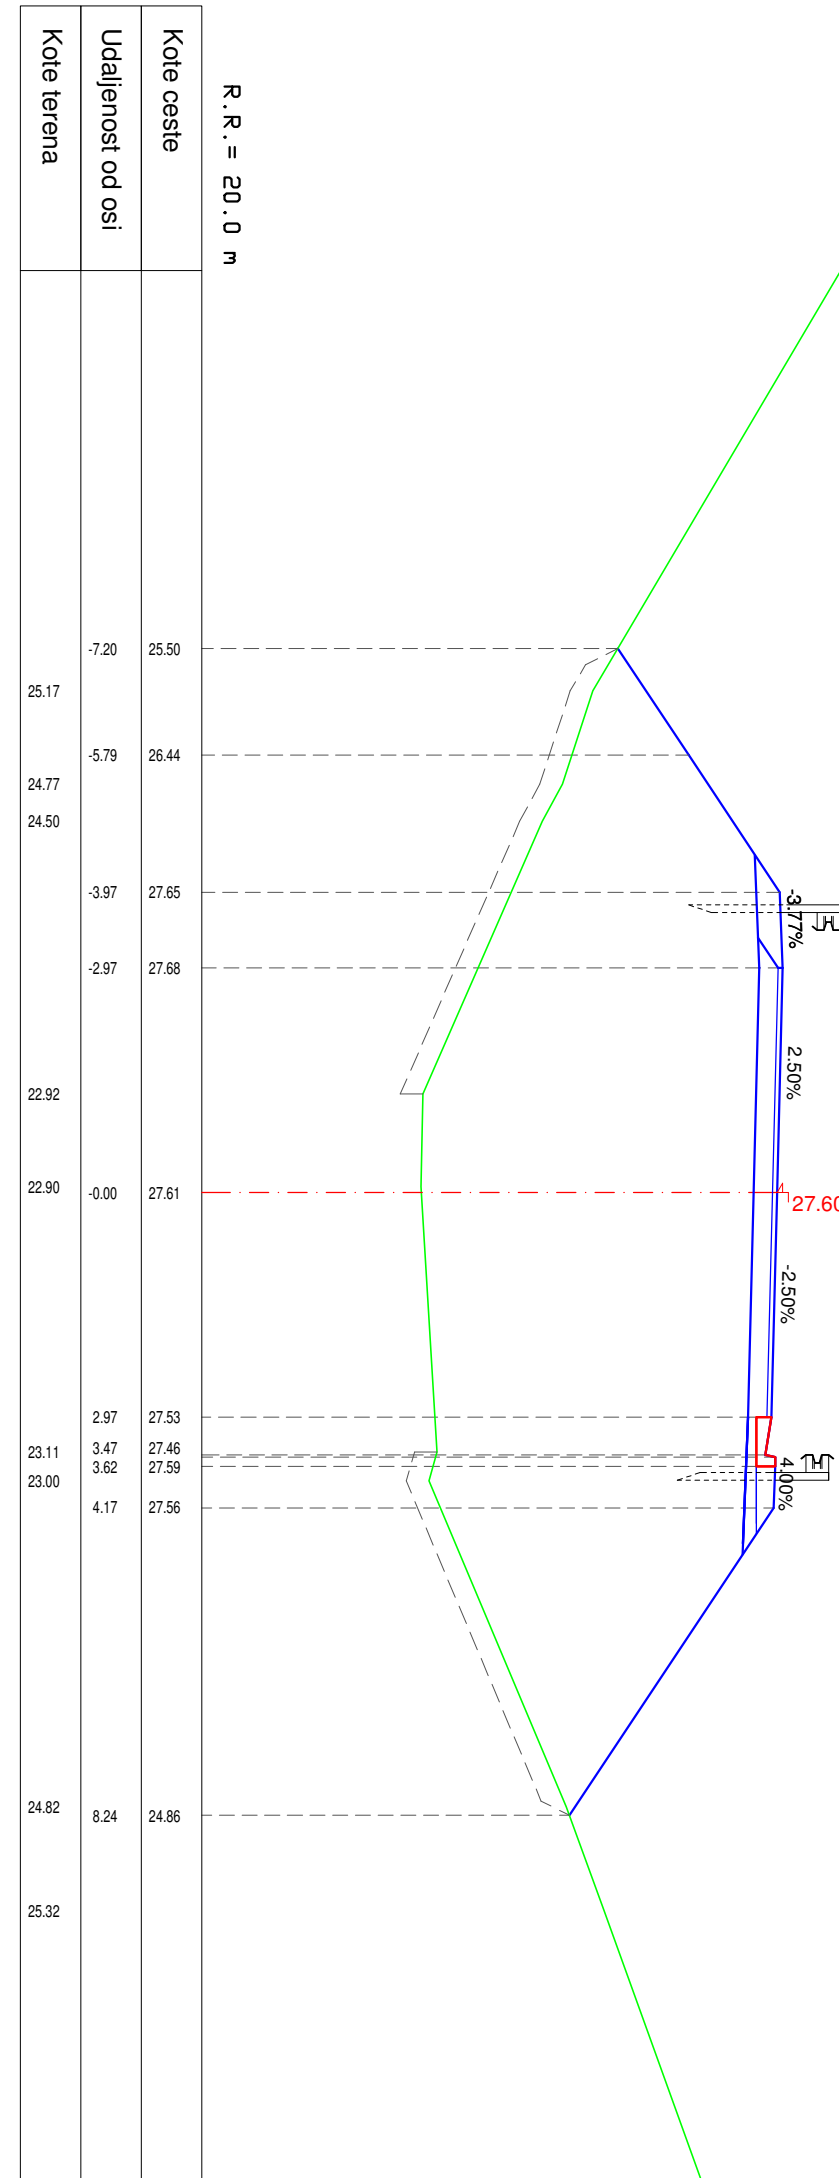


P5
0+050.00

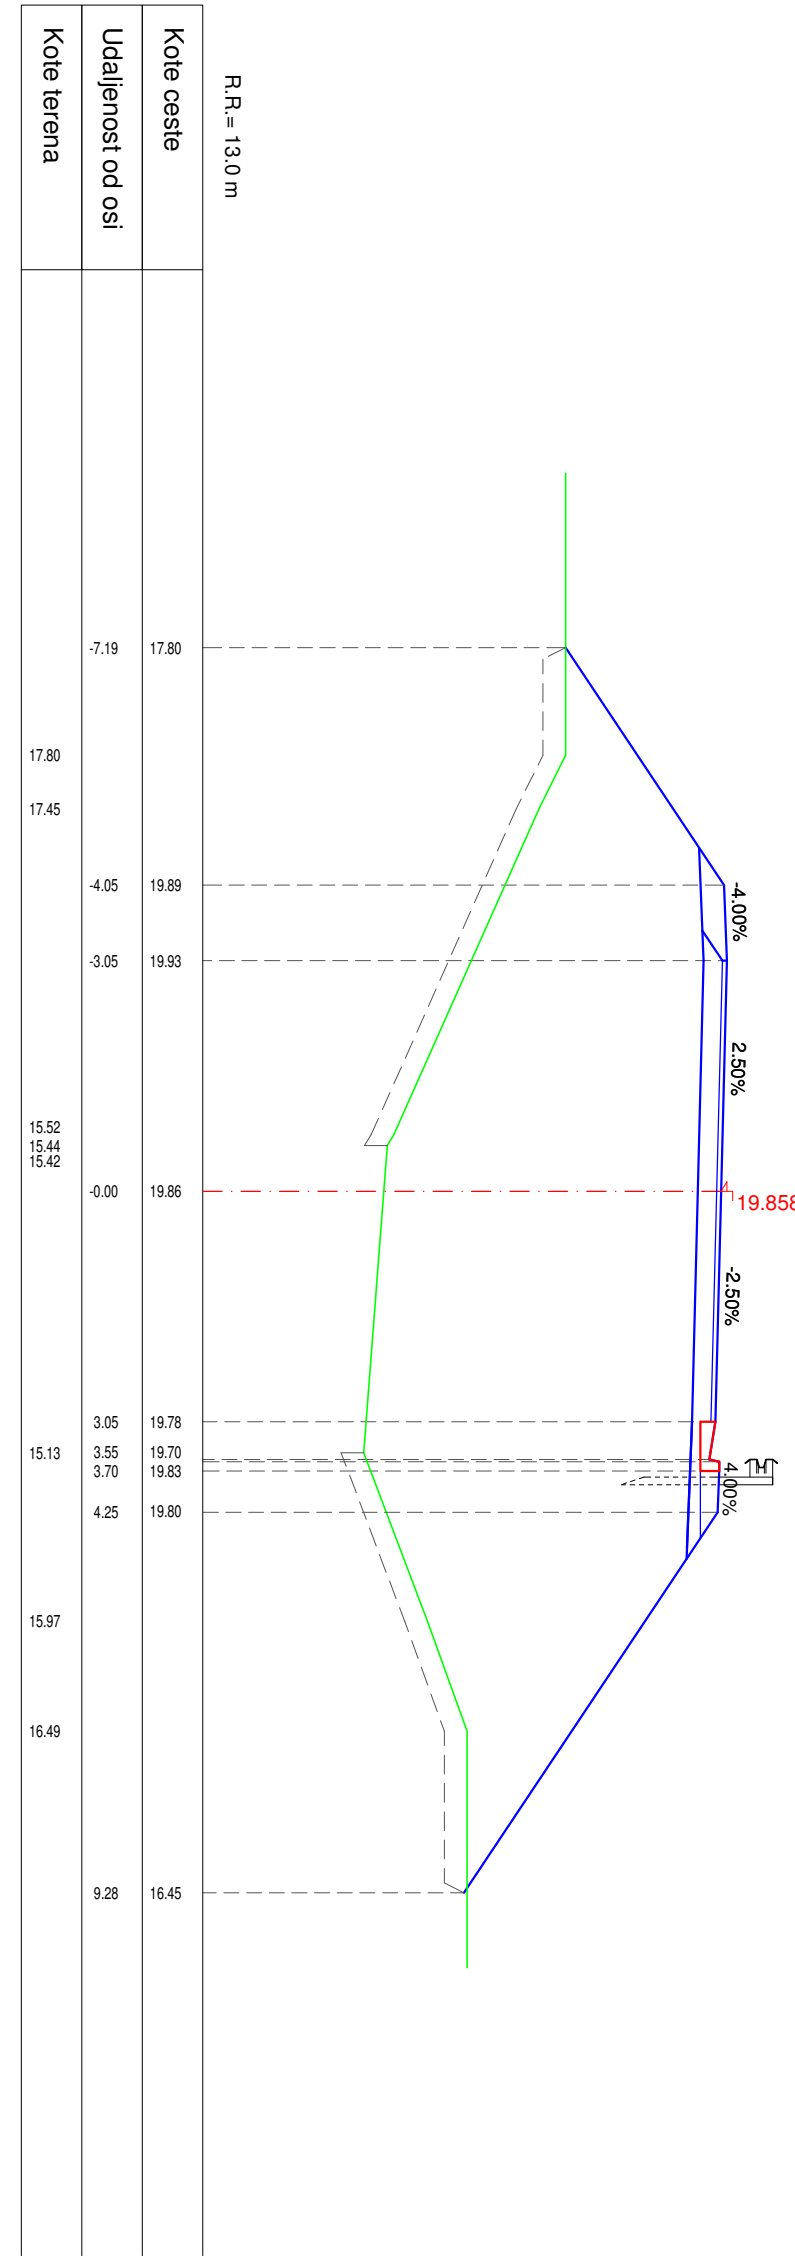


P6
0+100.00

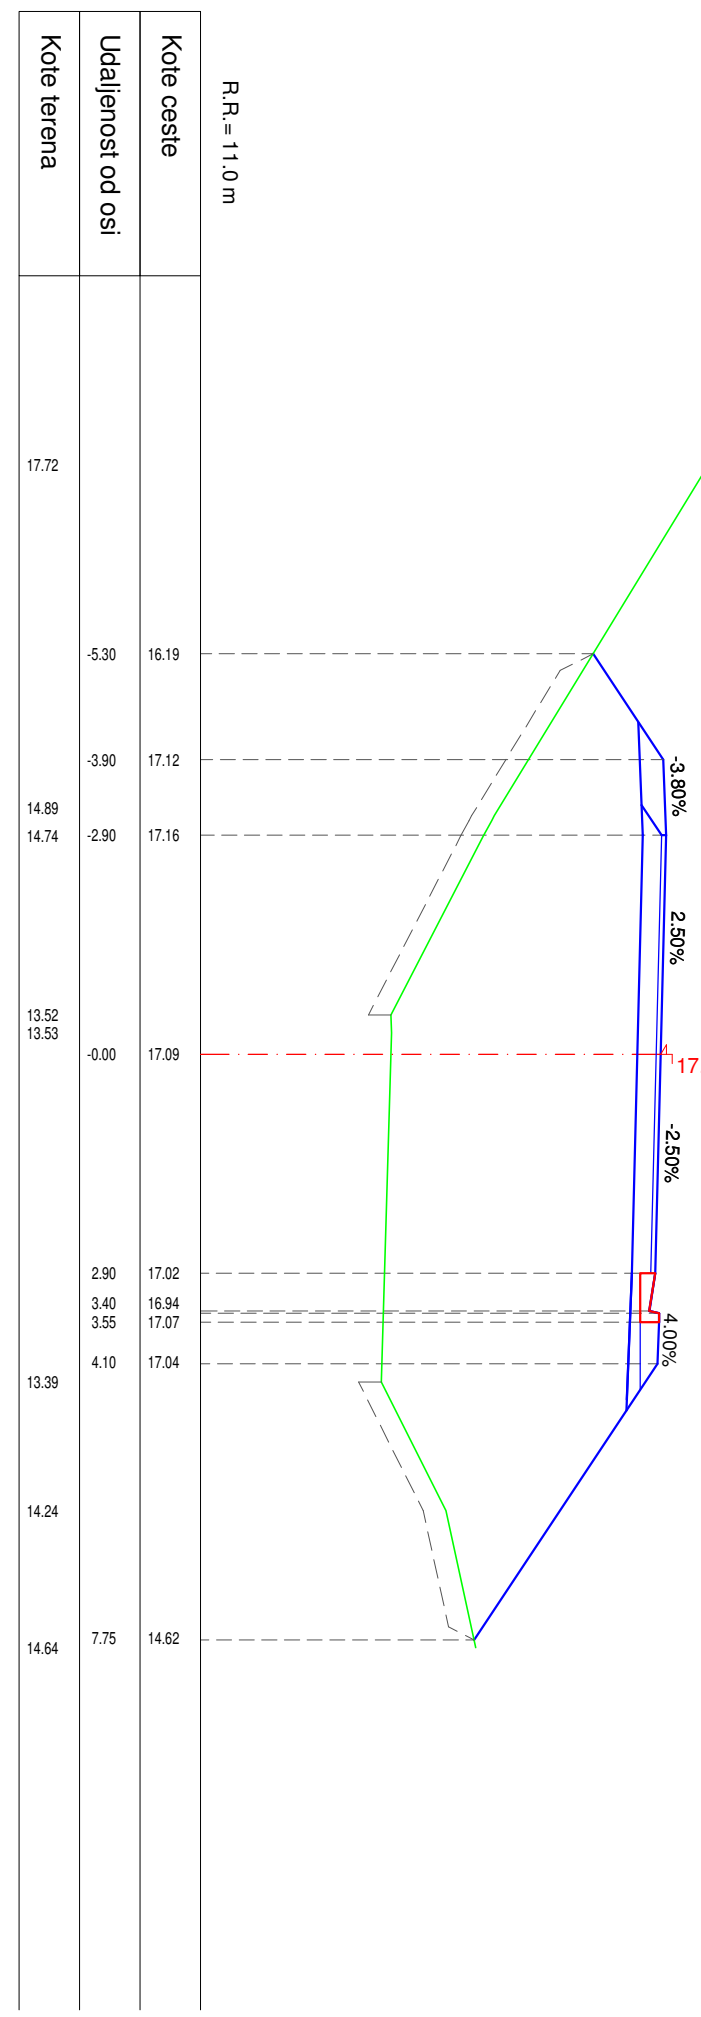


P7
0+120.00

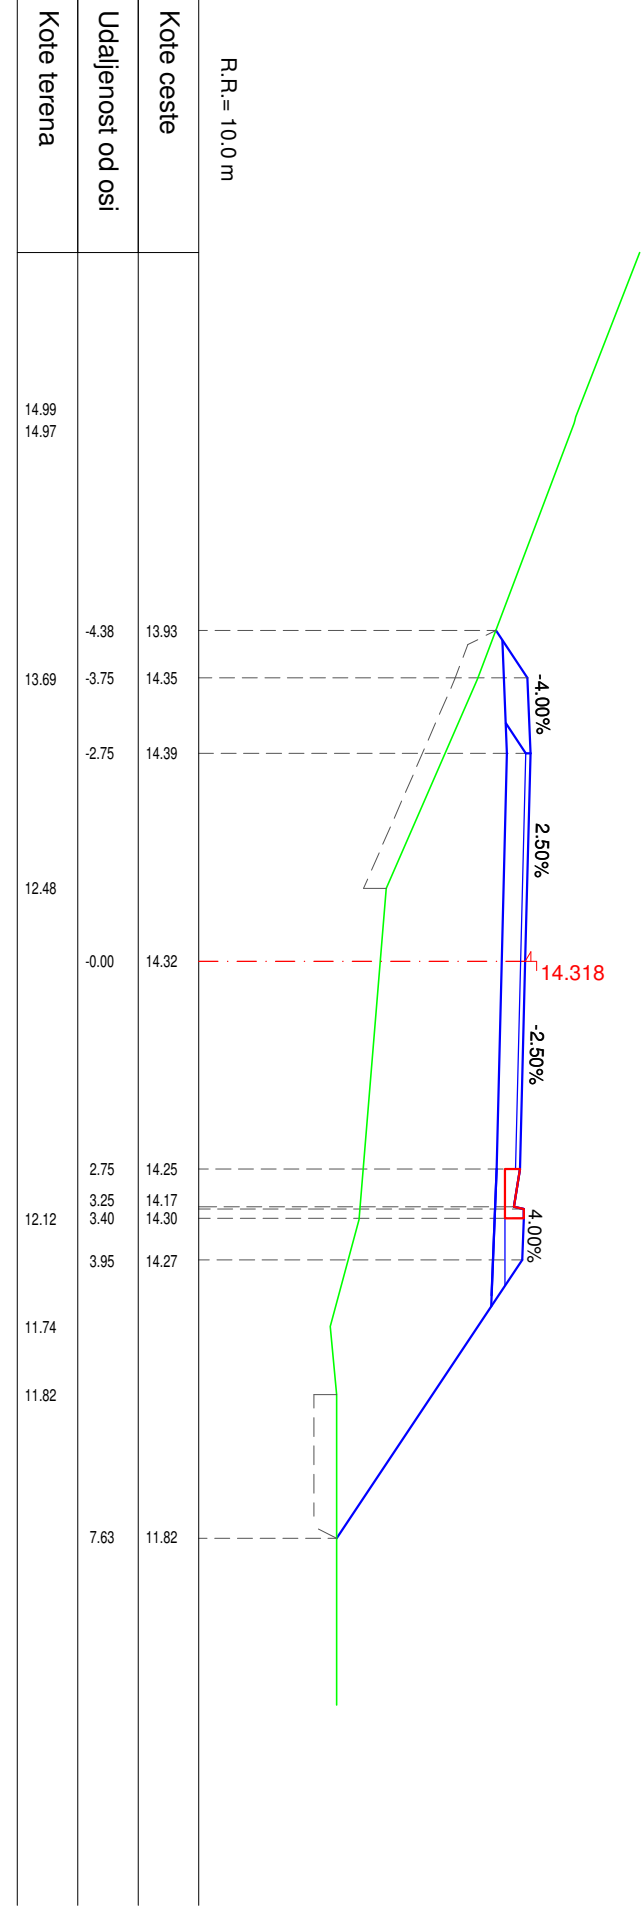


P8
0+140.00

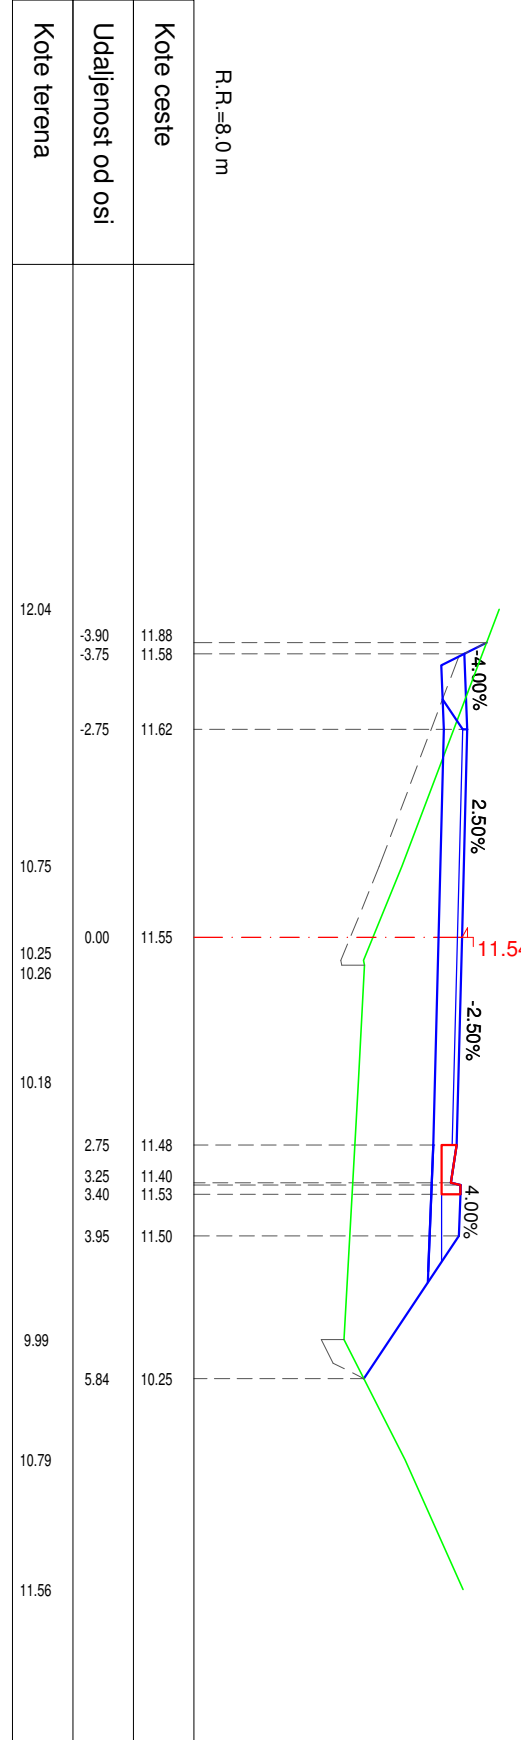


P9
0+160.00

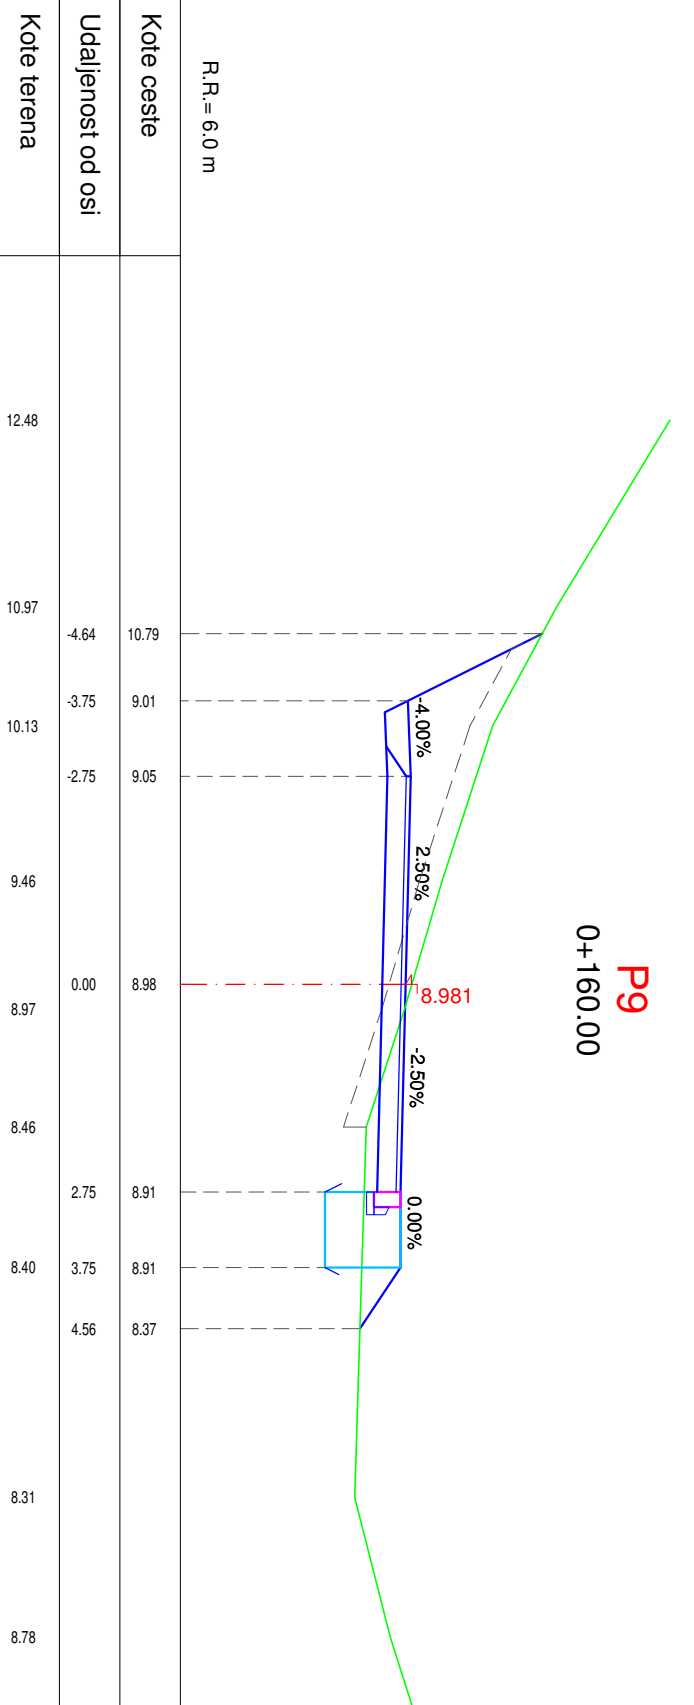


P10
0+180.00

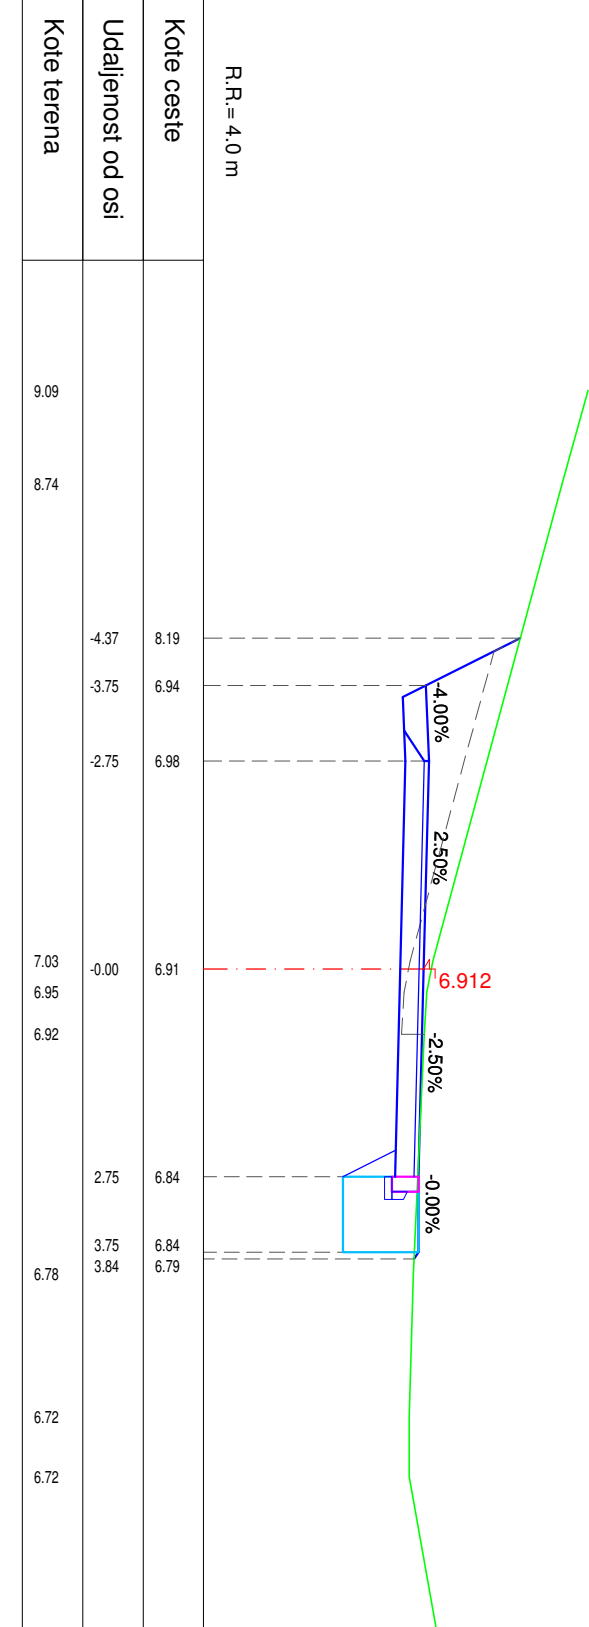


P11
0+200.00

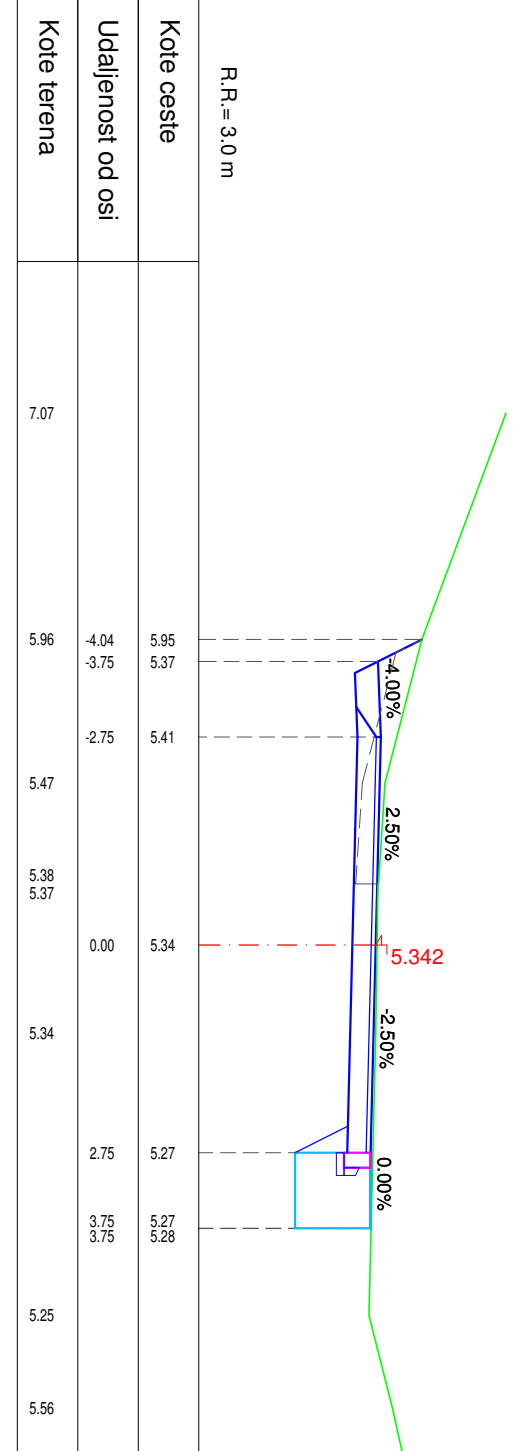

P12
0+220.00

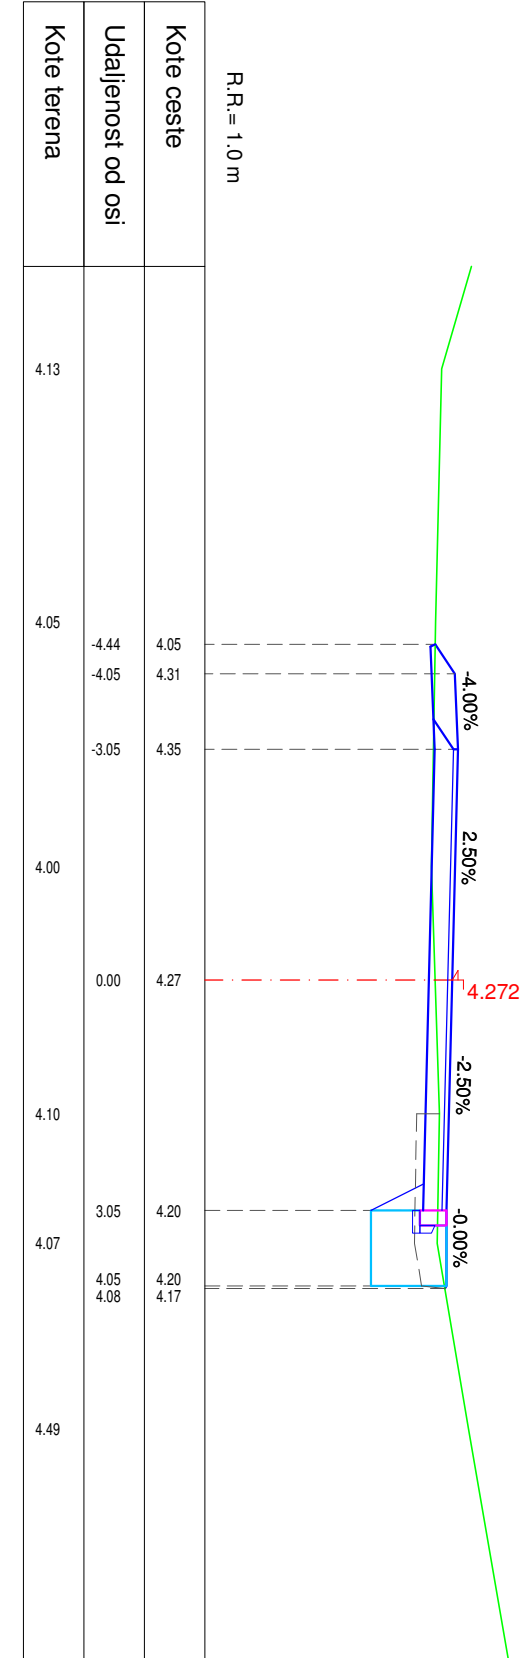

P13
0+232.00

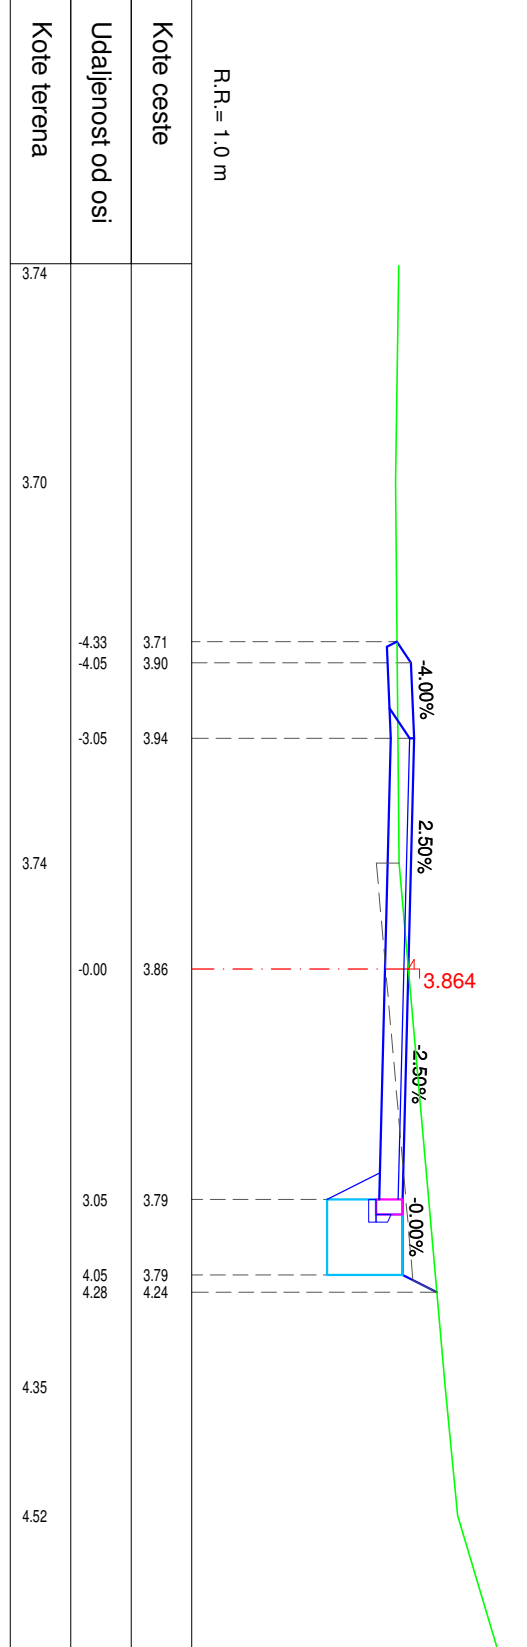

PROJEKтни ODJEL	
	geoprojekt Projektiranje i izvođenje građevinskih i inženjerskih projekata
